


DISCONNECT REAR MOUNTED

DISCONNECT SIDE MOUNTED

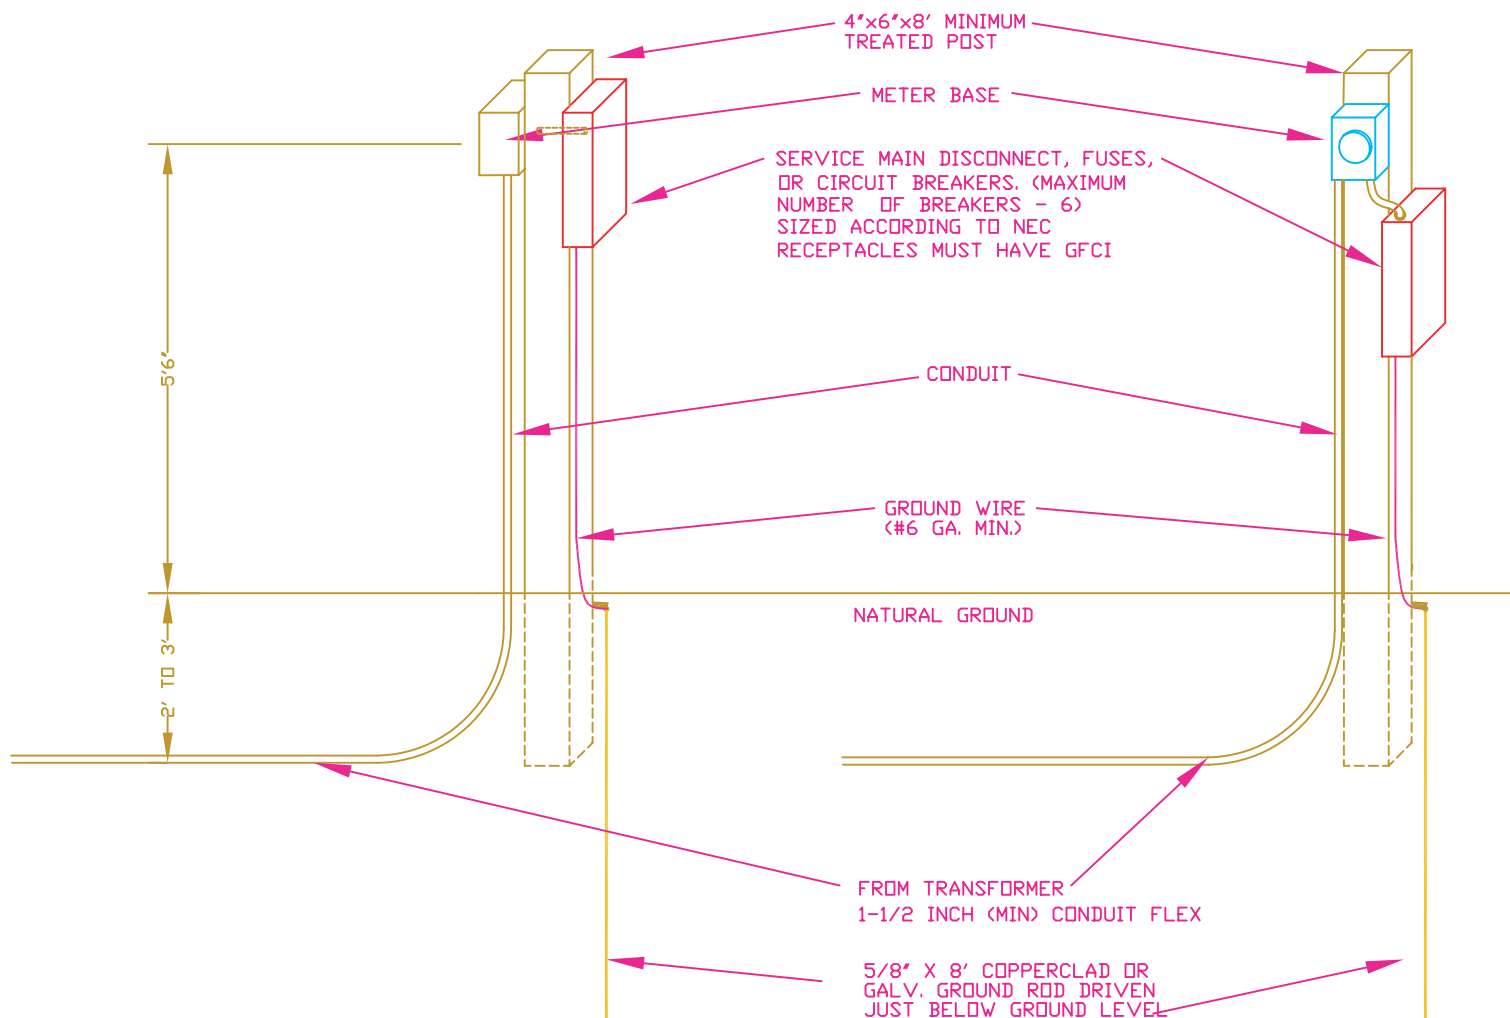

NOTE: MEMBER NOT REQUIRED TO BURY FLEX

**TEMPORARY CONSTRUCTION METER POLE
UNDERGROUND SOURCE**

**BEAUREGARD ELECTRIC COOPERATIVE INC.
DERIDDER, LOUISIANA 70634**

*NOTIFY CITY, MUNICIPAL, OR PARISH FOR ANY CODES, PERMITS OR REQUIREMENTS APPLICABLE.
*FACILITIES SHALL COMPLY WITH NATIONAL ELECTRIC CODE (NEC)
*LA-1 CALL 1-800-272-3020
PLEASE CALL BEFORE DIGGING